


SEAL

PROJECT TITLE


**RESIDENTIAL FENCE DETAILS**

PREPARED FOR

Windsor Highlands  
 Metro District  
 6795 Crystal Downs Drive  
 Windsor, CO 80550  
 970-223-5473

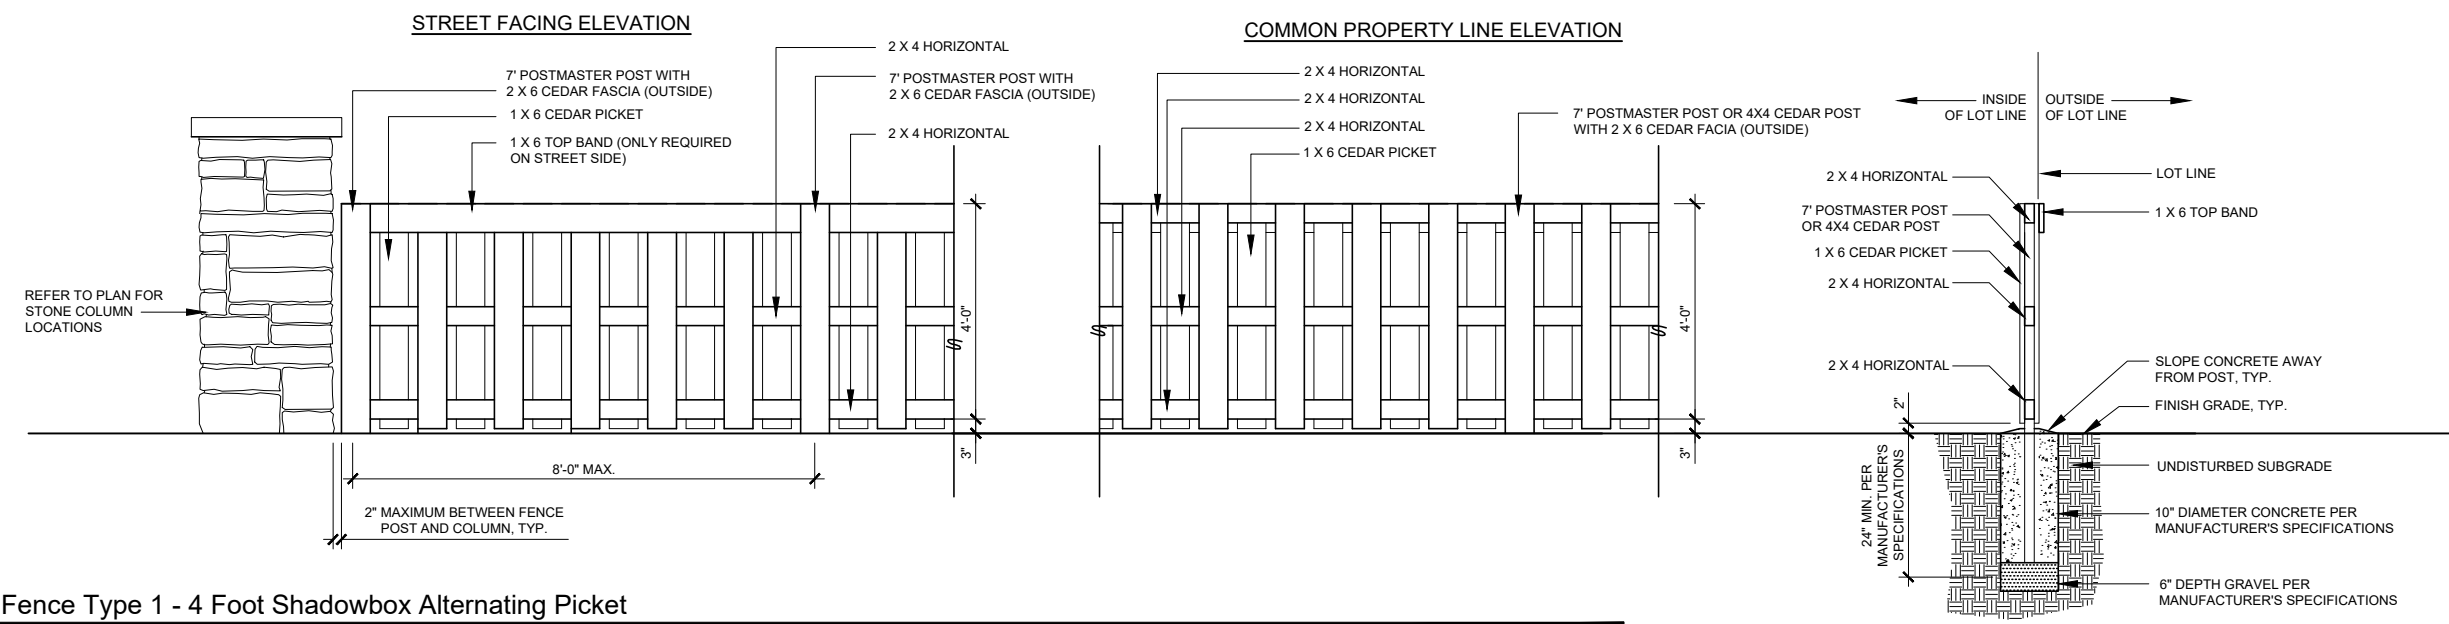

**Fence Type 1 - 4 Foot Shadowbox Alternating Picket**

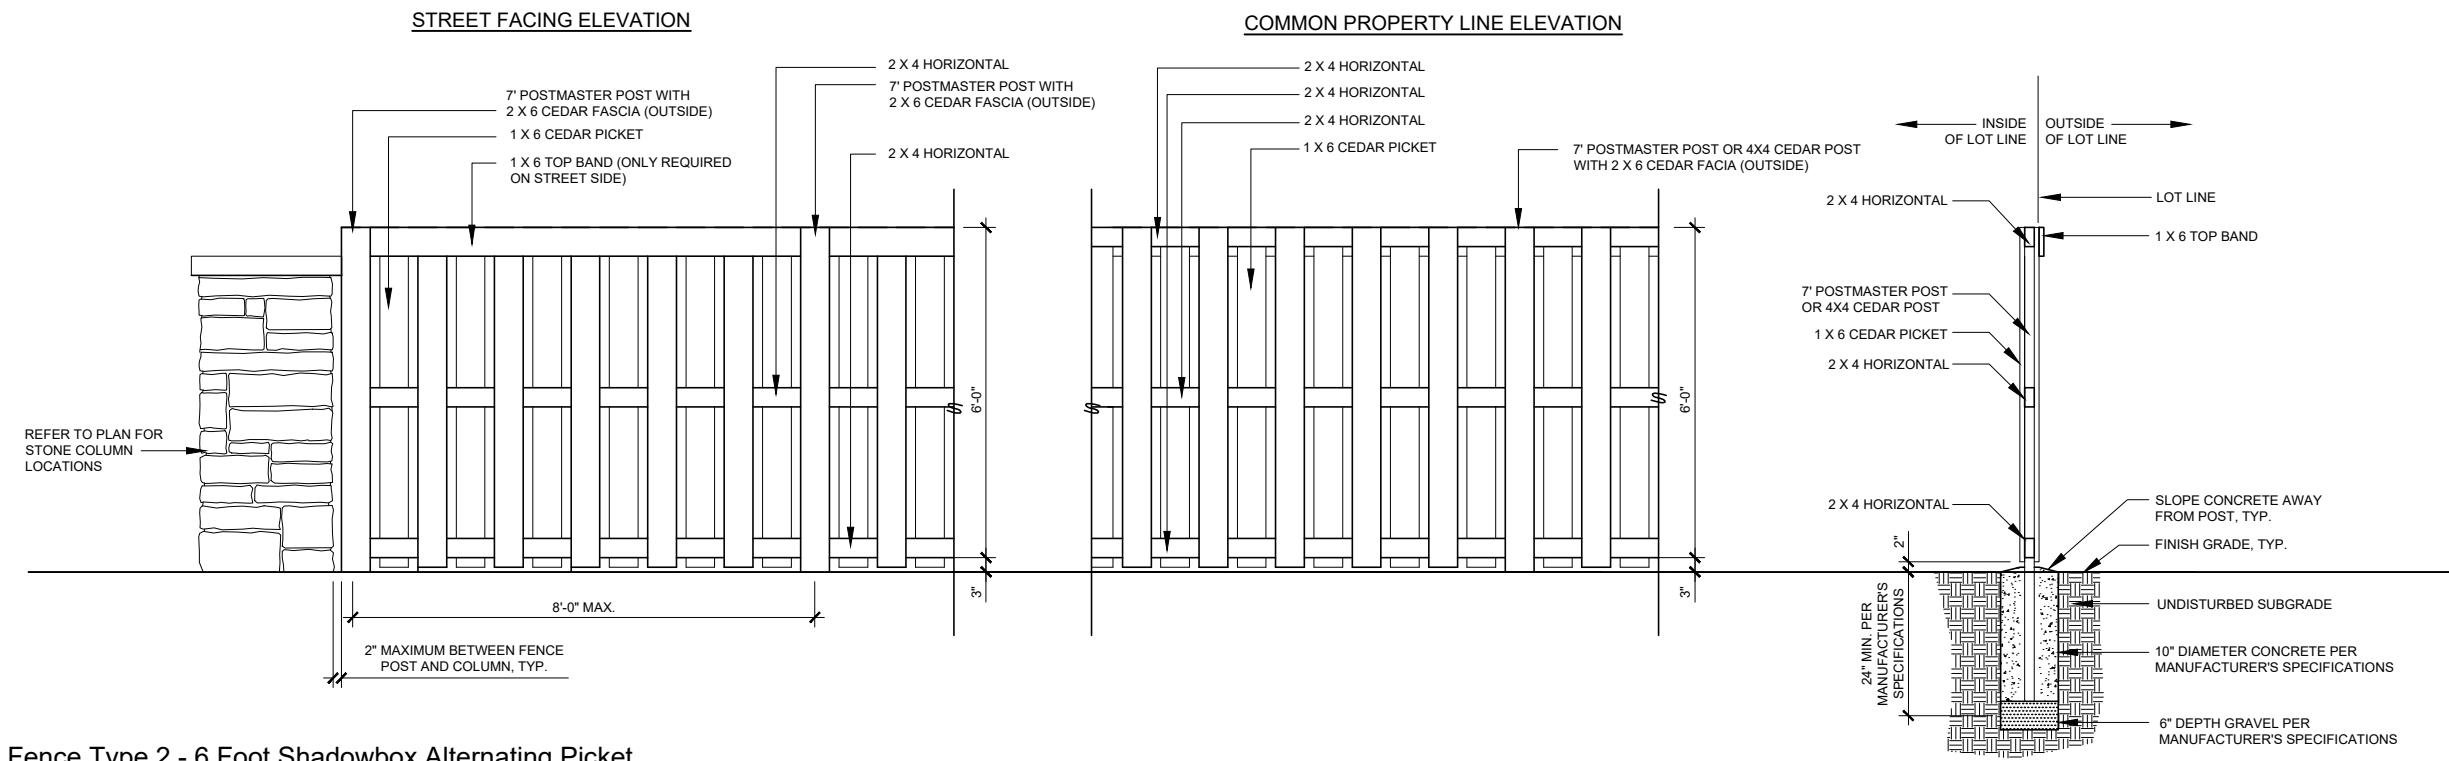

**Fence Type 2 - 6 Foot Shadowbox Alternating Picket**

- NOTES:
- FENCE TYPES SHALL BE REQUIRED AS SHOWN ON THE FENCING PLAN
1. ALL WOOD FENCING MATERIAL SHALL BE TREATED WITH A MINIMUM OF 2 COATS OPAQUE STAIN OR AS REQUIRED TO ACHIEVE COVERAGE.
  2. ALL FENCING MATERIALS SHALL BE CEDAR OR PRESSURE TREATED LUMBER #1 GRADE AS DESIGNATED ON FENCING PLAN.
  3. STAIN COLOR AS LISTED IN WINDSOR HIGHLANDS METRO DISTRICT DESIGN CRITERIA GUIDELINES.
  4. ALL GATES NOT TO EXCEED 3' IN WIDTH AND NO GATES WILL BE ALLOWED TO ACCESS DISTRICT COMMON AREAS.



REVISIONS	DATE

DATE

SHEET TITLE

Fence Details

SHEET INFORMATION