


FENCE TYPE 2 - OPEN RAIL FENCE

NOT TO SCALE

FENCE TYPE 2 - OPEN RAIL FENCE

IF YOU'RE PLACING WIRE MESH ON TWO RAIL FENCE; FOLLOW THESE SPECS. WIRE MESH SHOULD BE 12.5 GAUGE WIRE MESH. (48" HEIGHT WIRE MESH) SQUARES ON WIRE MESH ARE 2" BY 4". WHEN PLACING WIRE MESH ON FENCE, WIRE MESH SHOULD BE "SANDWICHED" BETWEEN RAILS AND POST. ONCE POSTS ARE PLACED, STAPLE WIRE MESH TO POST, THEN ATTACH RAILS.

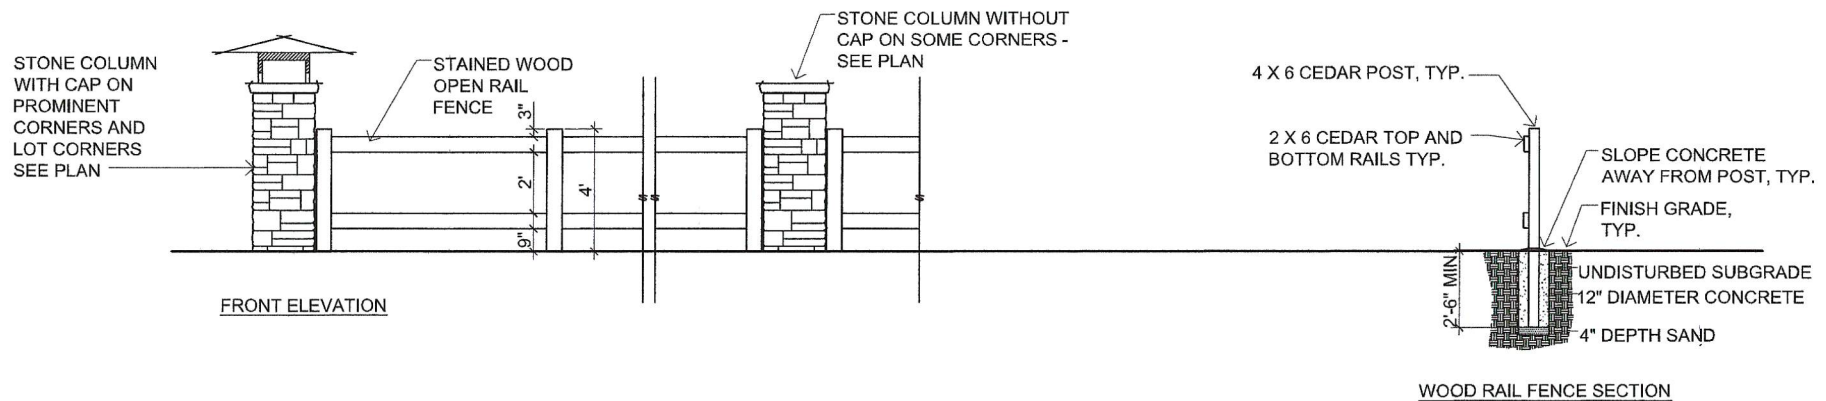

Stain note:

The new Sherman Williams "Walnut" approved stain for the Districts may not match existing fence stain exactly. Please keep in mind, on older fences and older stain, UV rays, irrigation, weather, fence preparation, location of fence with winds, and many other factors, may affect stain appearance. Stating all of this, the Sherman Williams "Walnut" approved stain may not be an exact match to existing stain, but over all you will have the "Walnut" appearance.

Sherwin-Williams Paint Store
4215 Corbett Drive
Fort Collins, CO 80525-6325

