


FENCE TYPE 3 - STONE COLUMNS WITH WOOD PICKET FENCE

NOT TO SCALE

FENCE TYPE 3 - WOOD PICKET FENCE

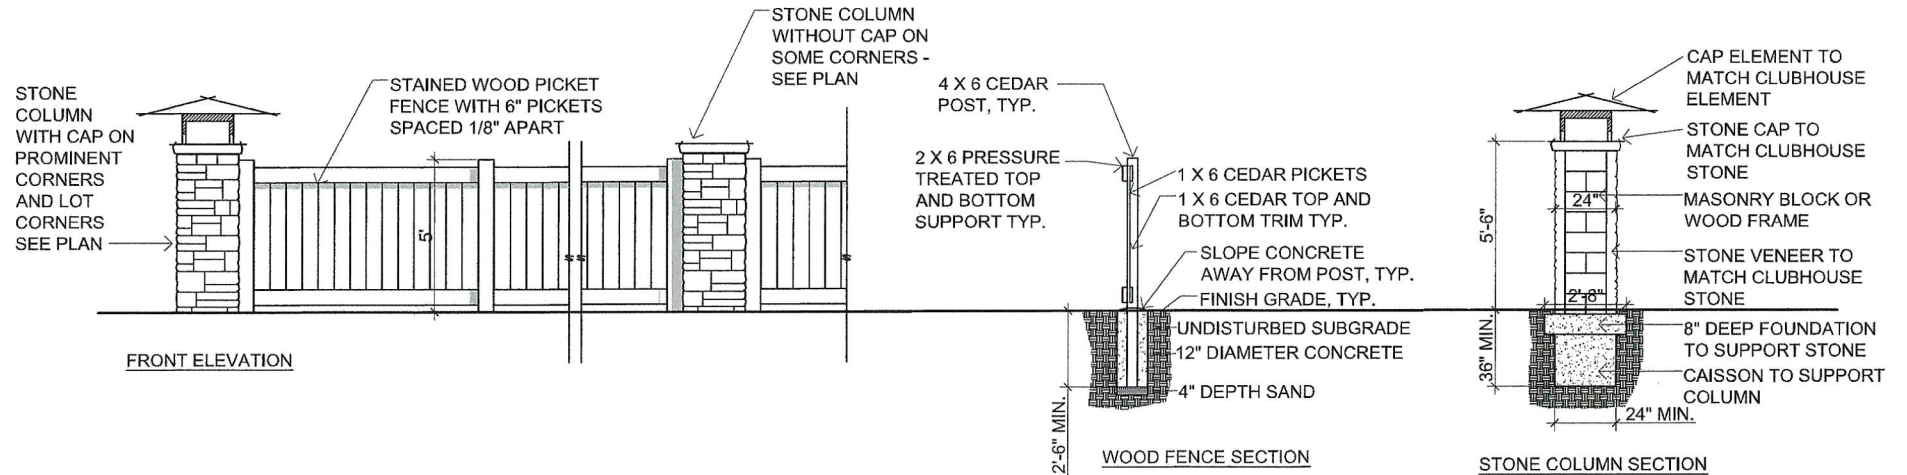

Stain note:

The new Sherman Williams "Walnut" approved stain for the Districts may not match existing fence stain exactly. Please keep in mind, on older fences and older stain, UV rays, irrigation, weather, fence preparation, location of fence with winds, and many other factors, may affect stain appearance. Stating all of this, the Sherman Williams "Walnut" approved stain may not be an exact match to existing stain, but over all you will have the "Walnut" appearance.

Sherwin-Williams Paint Store
 4215 Corbett Drive
 Fort Collins, CO 80525-6325

